


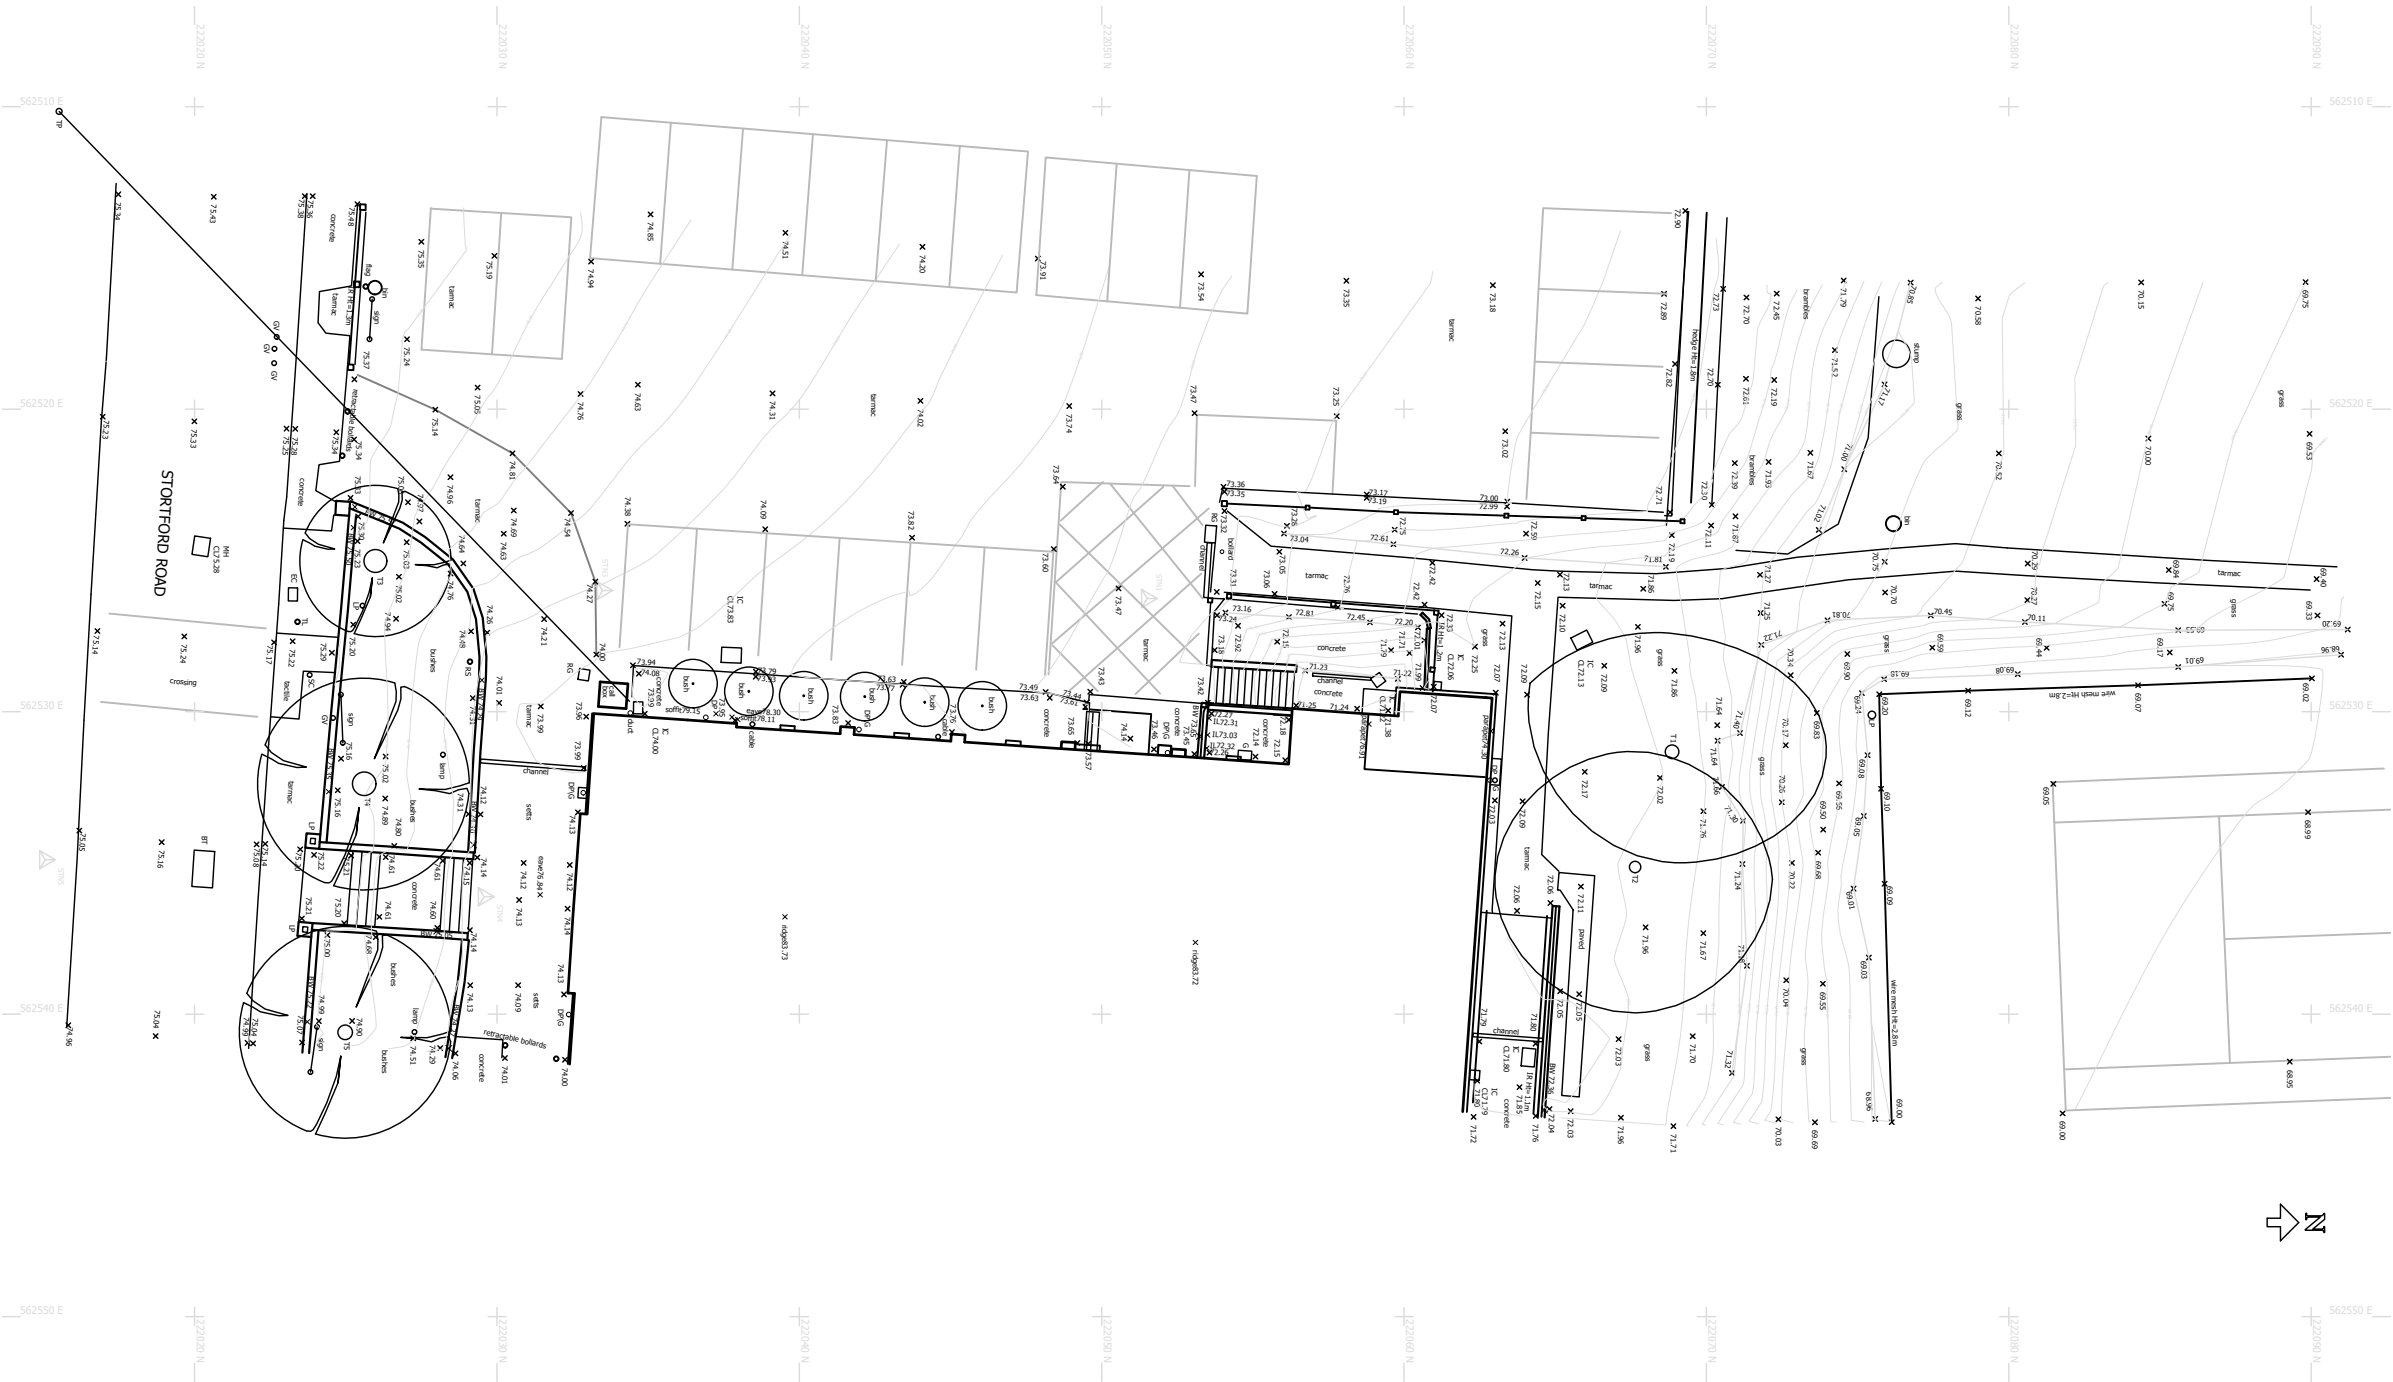

LEGEND

FEATURE STYLES

- SURVEY CONTROL**
- FENCE**
- HEDGE**
- FWS**
- SWS**
- WATER**
- POWER LINE (OVERHEAD)**
- TELECOM LINE (OVERHEAD)**
- ELECTRIC MAIN**
- GAS MAIN**
- EMBANKMENT**

FENCE TYPES

- BWR Barbed Wire
CB Close Board
CI Corrugated Iron
CL Chain Link
CPL Conc Panel
CP Chestnut Paling
CW Chicken Wire
IW Interwoven
IR Iron Railing
OB Openboard
PR Post and rail
PW Post and Wire

FEATURE ABBREVIATIONS

- AV Air Valve
BS Bus Stop
BT British Telecom
BW Brick Wall
CB Conc Bollard
CL Cover Level
CTO cable TV outlet
EB Electric Box
EC Electric Cover
EP Electricity Pole
FH Fire Hydrant
FL Floor level
G Gully
GM Gas Meter
GV Gas Valve
IL Invert Level
IC Inspection Chamber
KLS Keep Left Sign
KO Kerb Offlet
LB Letter Box
LP Lamp Post
MKR Marker
MP Metal Post
MH Manhole
MB Metal Bollard
P Post
PI Petrol Interceptor
RG Road Gully
RNB Road Name Board
RS Road Sign
RW Retaining Wall
SA Soakaway
SC Stopcock
SV Sluice Valve
TP Telegraph Pole
TCB Telephone Box
TJB Tel.Junc.Box
TL Traffic Light
V Valve
VP Vent Pipe
WL Water Level
WM Water Meter
WO Water Outlet
WV Water Valve




Foakes Memorial Hall, Stortford Road, Dunmow, Essex, CM6 1DG

Proposed Extension

Topographical Survey

TREE SCHEDULE				
TREE	TRUNK	HEIGHT	SPREAD	SPECIES
1	0.45	14	10	SILVER BIRCH
2	0.38	14	9	SILVER BIRCH
3	0.76	8	5	LIME (POLLARDED)
4	0.78	8	7	LIME (POLLARDED)
5	0.48	8	7	LIME (POLLARDED)

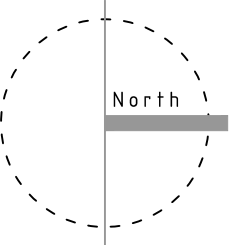

EPA

structural engineering & architectural services

WEST END BARN,
THE STREET,
RAYNE,
BRAINTREE,
ESSEX,
CM77 6RY

T 01376 349929
e edward.parsley@btconnect.com
w www.edwardparsleyassociates.co.uk

Drawn
CD

Date
Aug 2018

Scale
1:250 @ A3

Paper
A3

Drg

11066

03

Project